
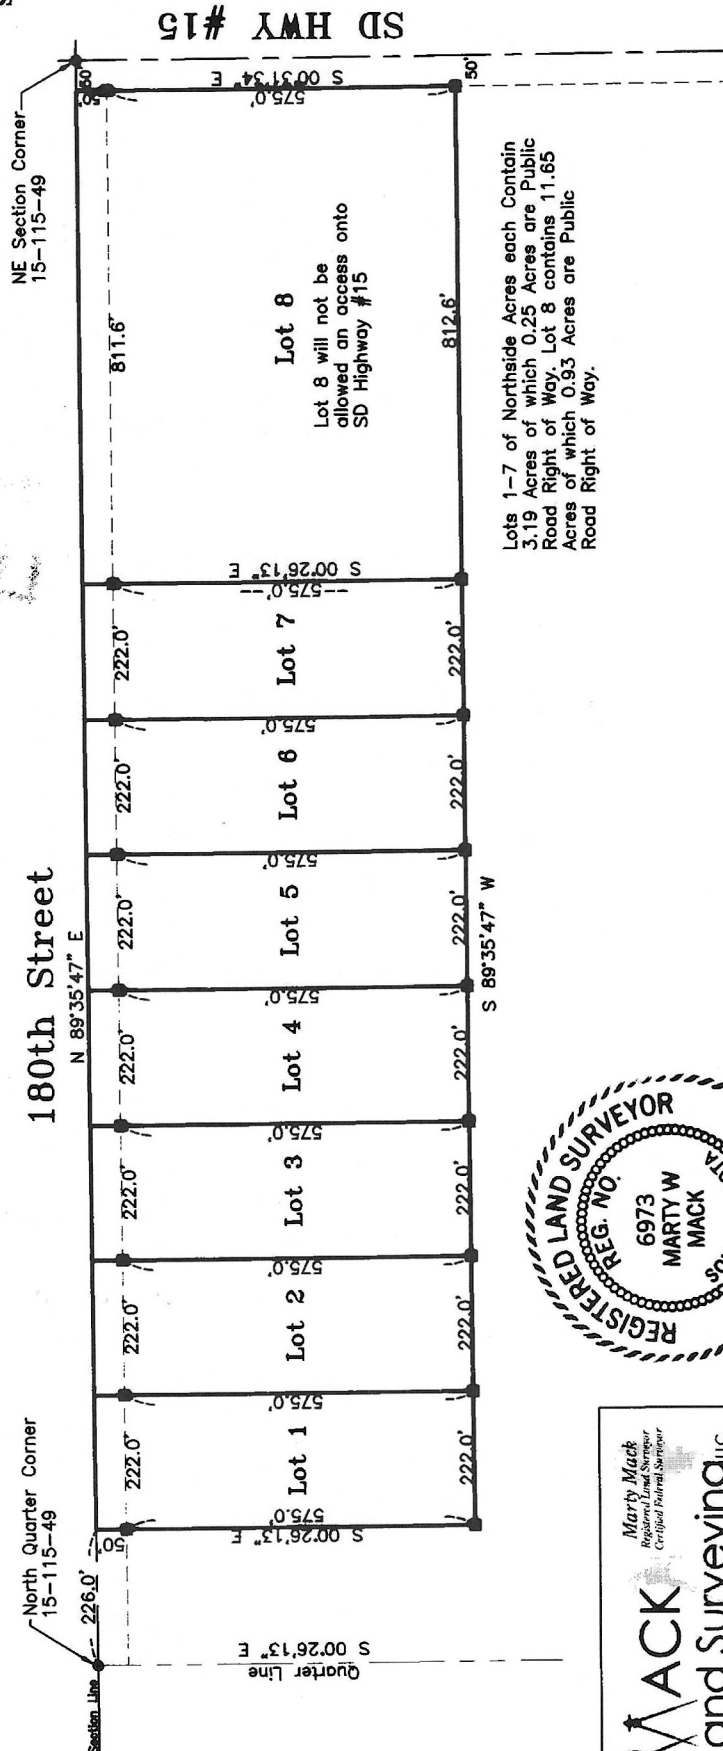


# Northside Acres to the City of Clear Lake, Deuel County, South Dakota.

Northside Acres to the City of Clear Lake, Deuel County, South Dakota is located in the Northeast Quarter of Section 15, Township 115 North, Range 49 West of the 5th P.M., Deuel County, South Dakota.

April 2022  
Scale: 1"=240'  
● Monument Recovered  
■ Monument Set

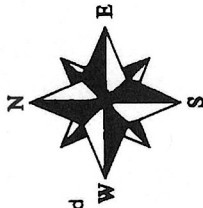

Lots 1-7 of Northside Acres each Contain 3.19 Acres of which 0.25 Acres are Public Road Right of Way. Lot 8 contains 11.65 Acres of which 0.93 Acres are Public Road Right of Way.



*Marty W. Mack*  
Registered Land Surveyor

**MACK**  
Land Surveying LLC

Cell: (605) 880-3108 • Phone: (605) 878-2007  
808 South Maple • Watertown, SD 57201  
macklandsurveying@gmail.com

PKT-90F