


PLAT OF

LOTS 1 AND 2, NIELSON ADDITION IN THE E 1/2 OF THE NW 1/4 OF SECTION 30, T114N, R48W OF THE 5TH P.M., DEUEL COUNTY, SOUTH DAKOTA.

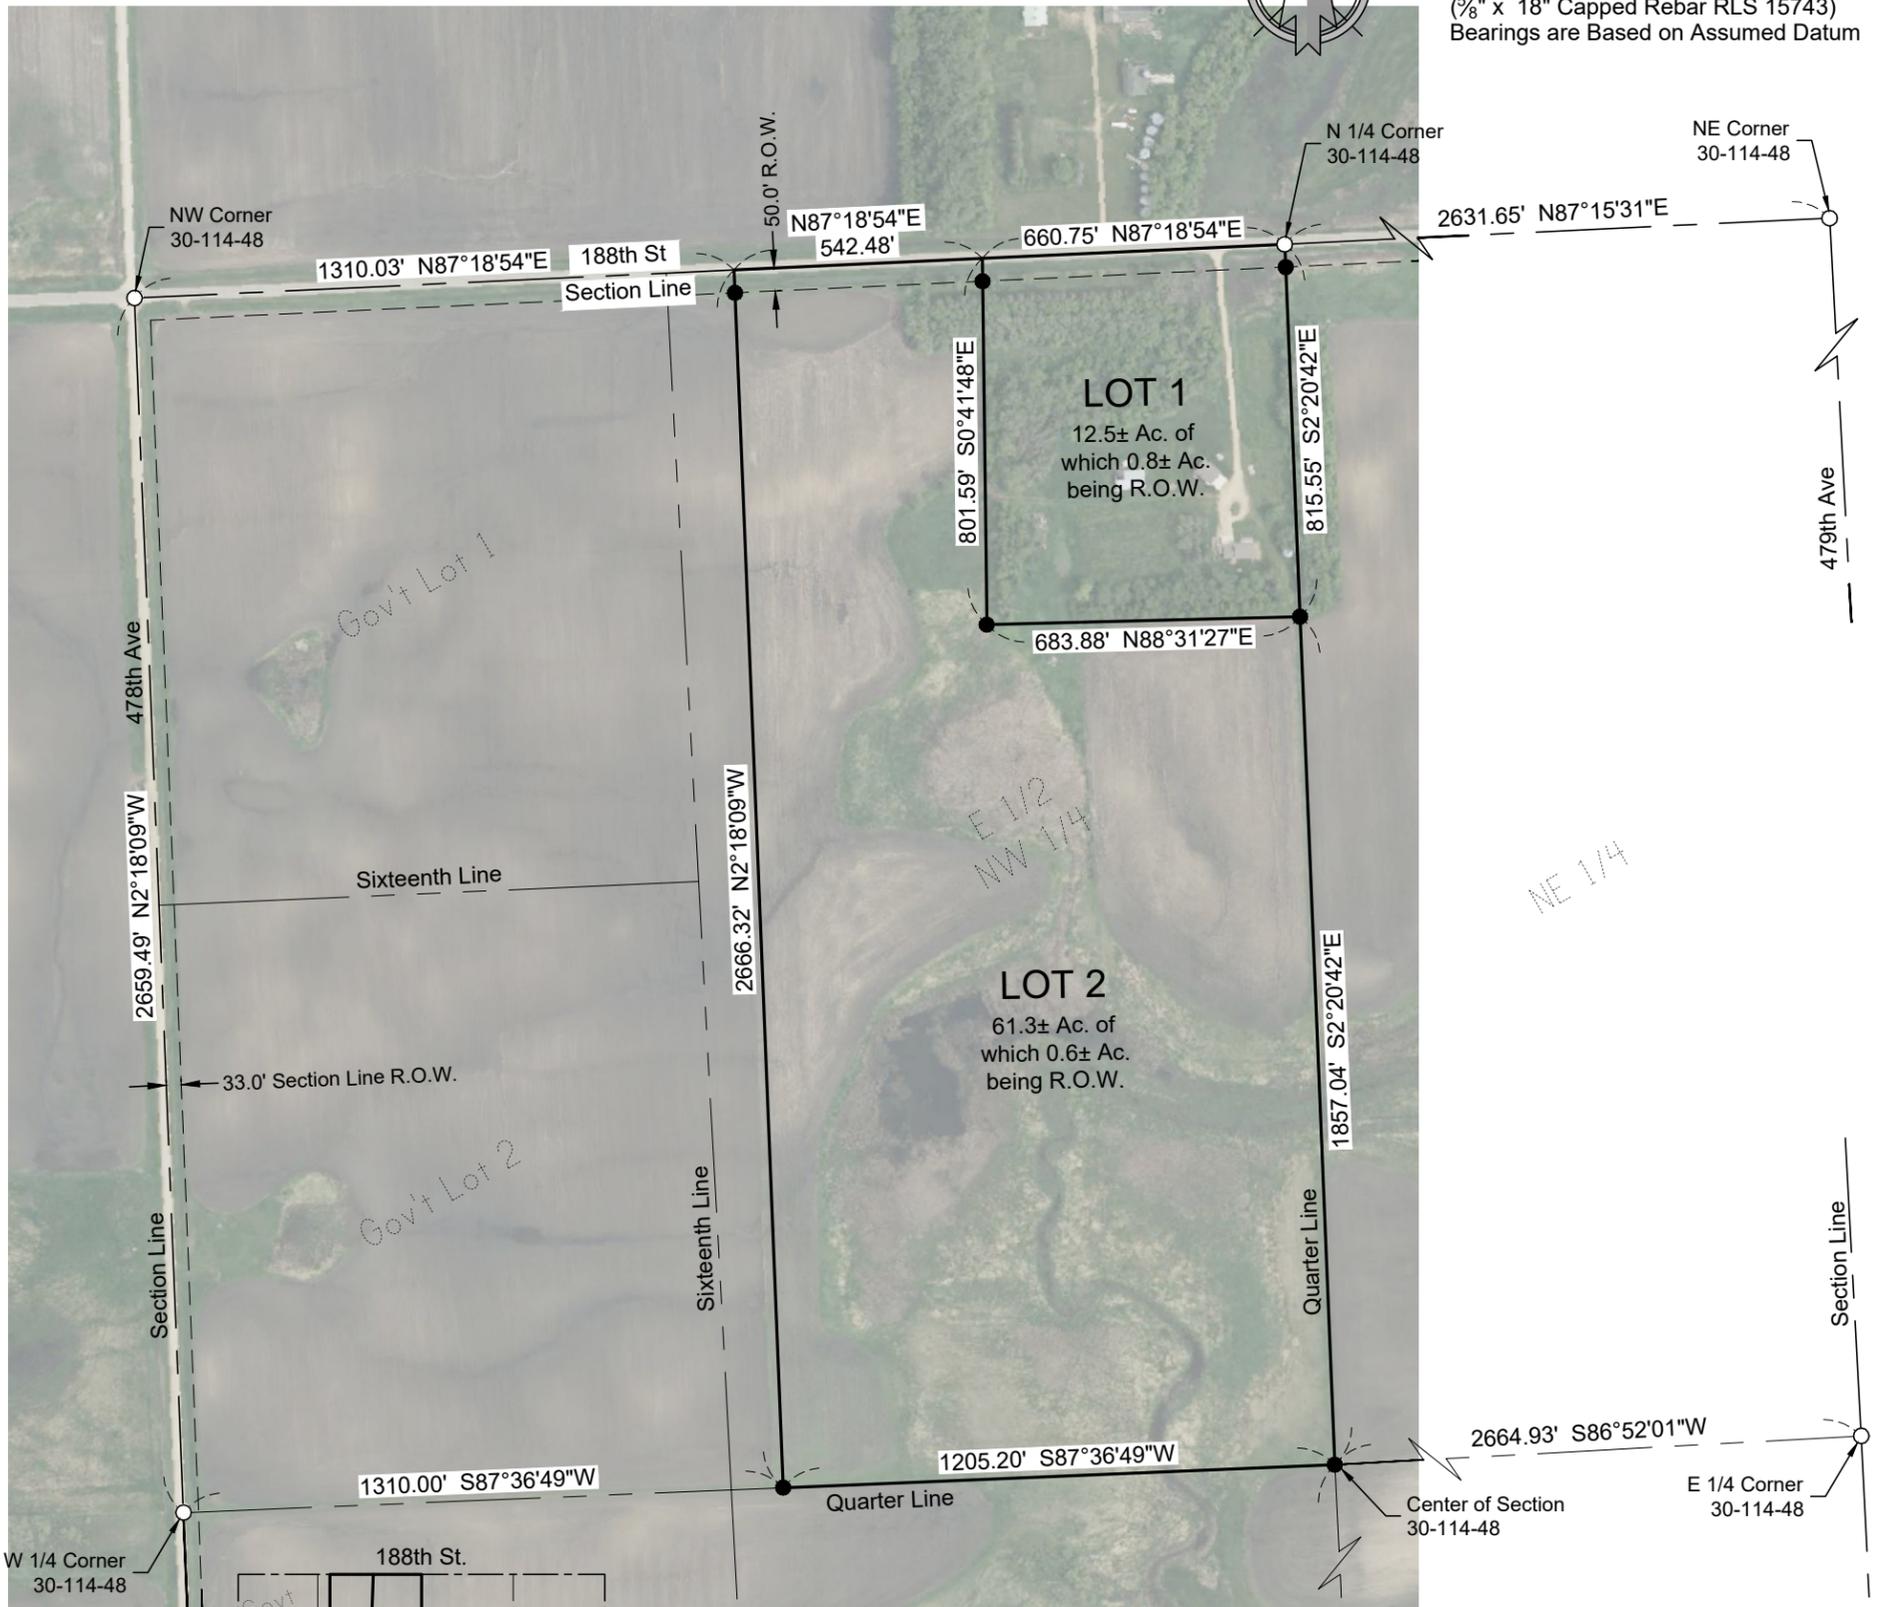

May, 2025
 Scale: 1" = 400'
 ○ Monument Recovered
 ● Monument Set
 (5/8" x 18" Capped Rebar RLS 15743)
 Bearings are Based on Assumed Datum



SURVEYOR'S CERTIFICATE

I, John D. Schinkel, a Registered Land Surveyor of the State of South Dakota, do hereby certify that on or before the 13th day of May, 2025 and at the request of the owner of the real property hereinafter described, surveyed and platted a portion of the E 1/2 of the NW 1/4 of Section 30, Township 114 North, Range 48 West of the 5th P.M. Deuel County, South Dakota, as shown on the plat, and marked upon the ground boundaries thereof in the manner shown on the plat, and that the attached plat is a true and correct representation of said survey and that the parcel of land so platted contains: "LOTS 1 AND 2, NIELSON ADDITION IN THE E 1/2 OF THE NW 1/4 OF SECTION 30, T114N, R48W OF THE 5TH P.M., DEUEL COUNTY, SOUTH DAKOTA".

IN WITNESS WHEREOF, I have executed this Surveyor's Certificate this 13th day of May, 2025

Prepared By:



Civil Engineers & Land Surveyors
 Brookings, South Dakota
 Ph. 605-696-3200



