


CERTIFICATE OF SURVEY
THE N 1/2 OF SECTION 16-T123N R75W OF THE 5TH P.M.,
WALWORTH COUNTY, SOUTH DAKOTA

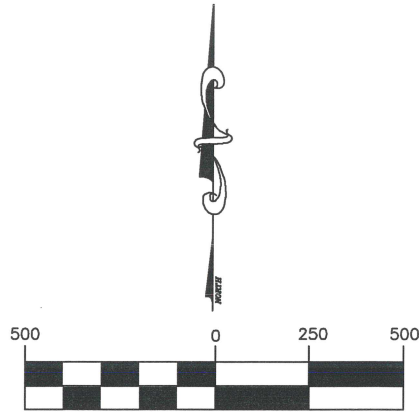

(IN FEET)
1 inch = 500 ft.


LEGEND

- SET 5/8" X 18" REBAR WITH SURVEY CAP STAMPED RLS 9214
- SET 3" SPIKE WITH WASHERSTAMPED RLS 9214
- PROPERTY CORNER FOUND AS NOTED
- ▲ CALCULATED POSITION

BASIS OF BEARING


SOUTH DAKOTA STATE PLAN NORTH
DISTANCES ARE GROUND

I HEREBY CERTIFY THAT THIS SURVEY, PLAN OR
REPORT WAS PREPARED UNDER MY DIRECT
SUPERVISION AND THAT I AM A DULY REGISTERED
LAND SURVEYOR UNDER THE LAWS OF THE STATE
OF SOUTH DAKOTA.

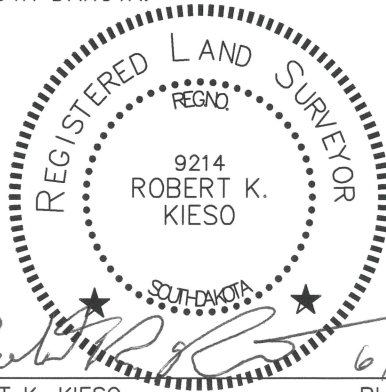

ROBERT K. KIESO
6/30/25
RLS 9214

5.00 ACRE PARCEL
(INCLUDES RIGHT OF
WAY ACRES)

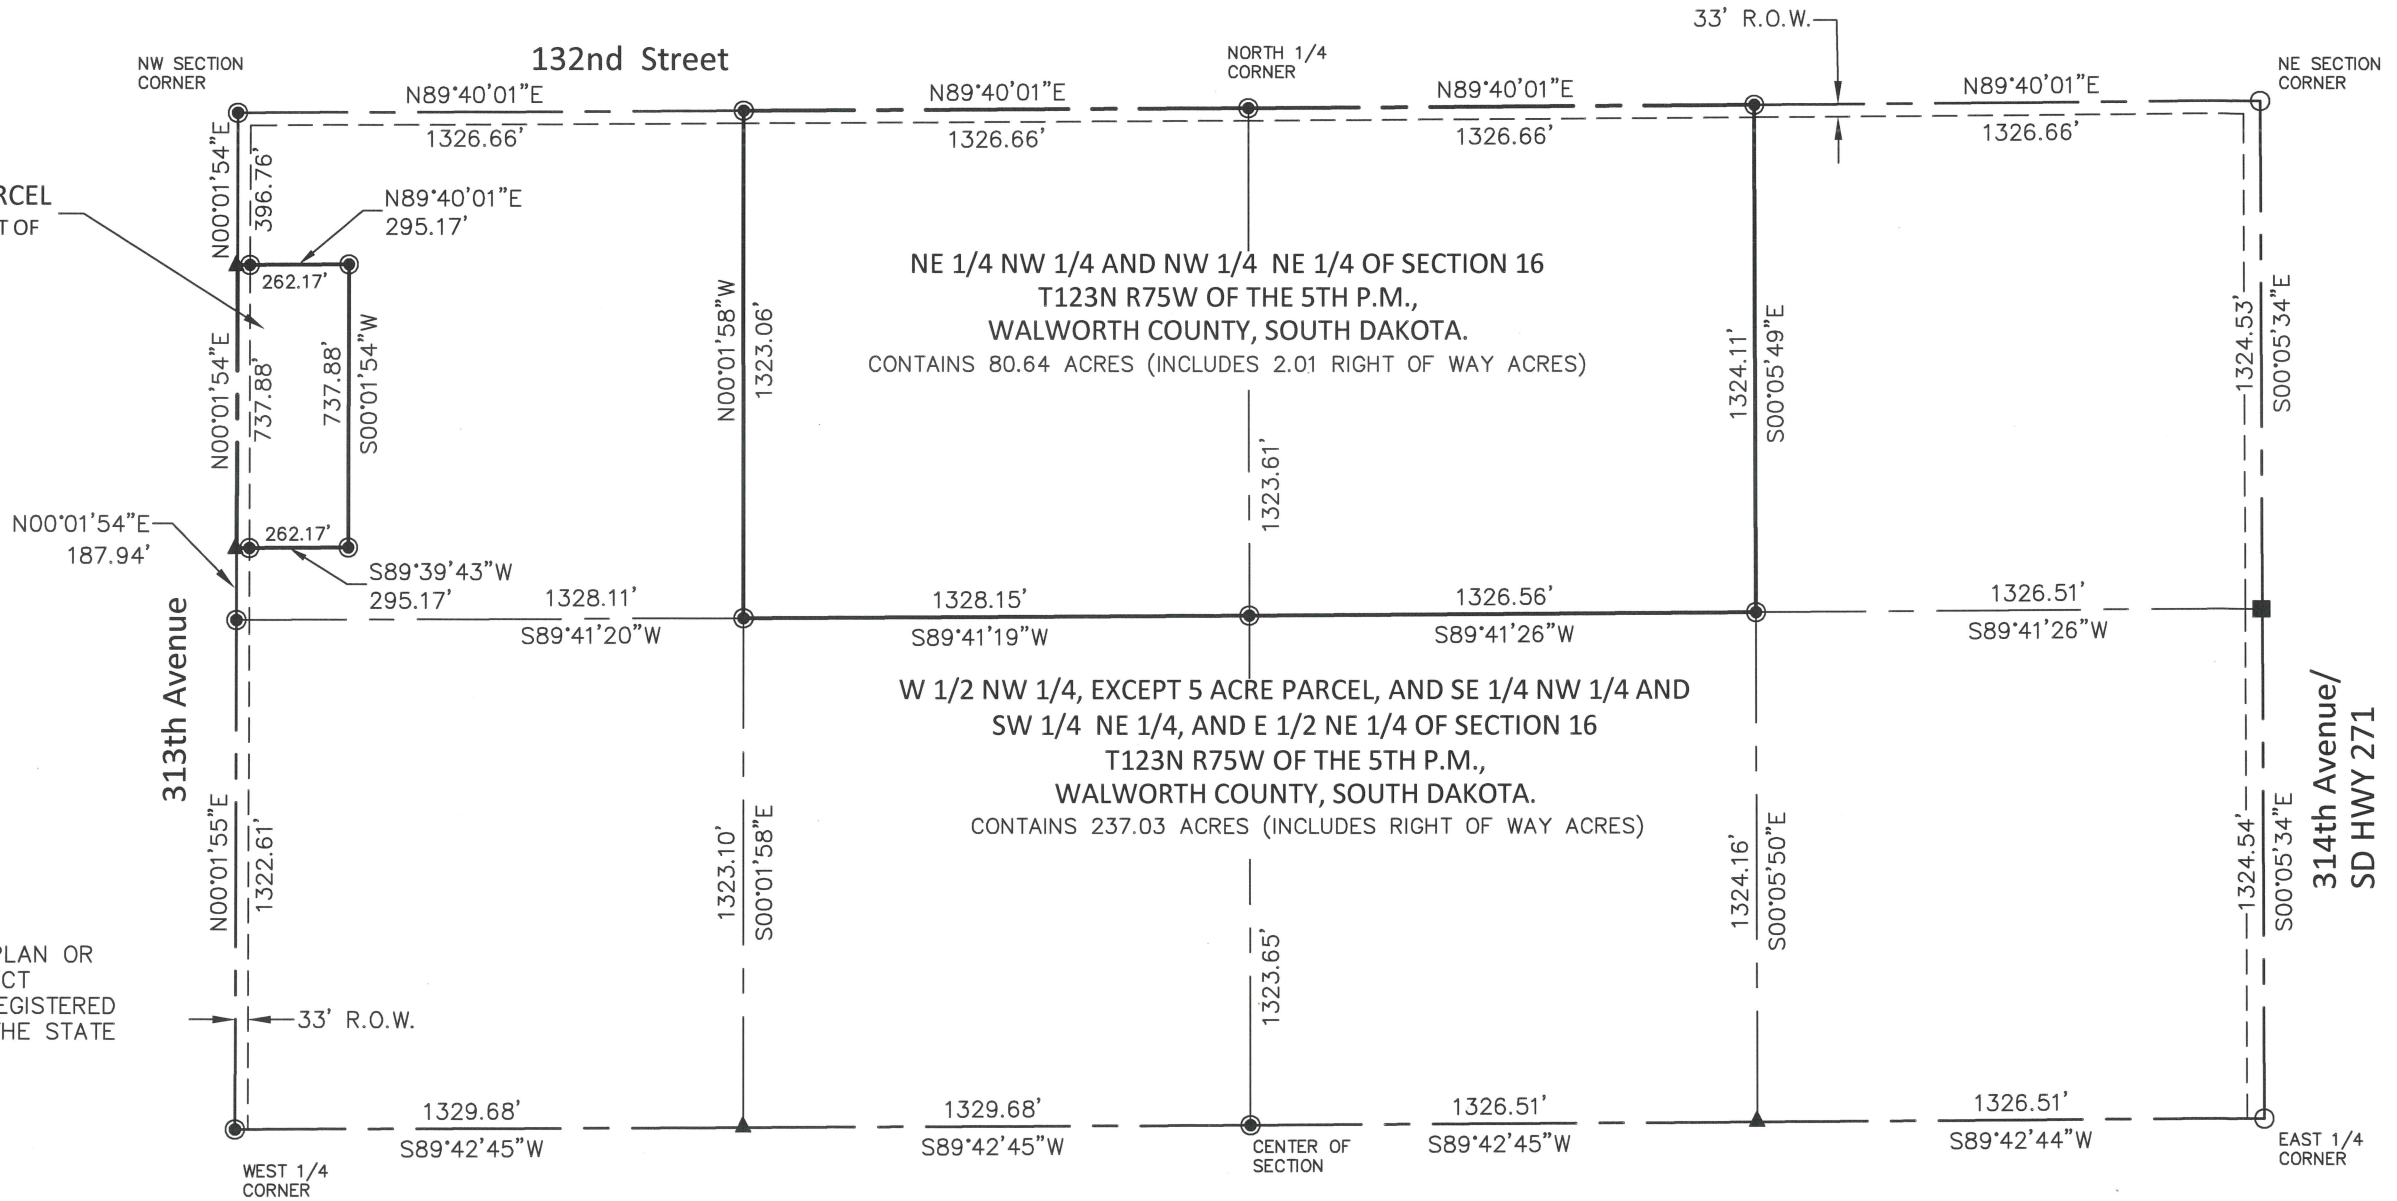

416 N. PRODUCTION ST.
ABERDEEN, SOUTH DAKOTA 57401
PHONE: (605)225-1212
FAX: (605)225-3189

N 1/2 SEC. 16 T123N R75W
WALWORTH COUNTY, SOUTH DAKOTA

Dwg. No.	Date:	Drawn By:	SHEET
A-10128	6/26/2025	BKK	1 OF 1

CERTIFICATE OF SURVEY
THE N 1/2 OF SECTION 16-T123N R75W OF THE 5TH P.M.,
WALWORTH COUNTY, SOUTH DAKOTA



5.00 ACRE PARCEL
(INCLUDES RIGHT OF
WAY ACRES)

NE 1/4 NW 1/4 AND NW 1/4 NE 1/4 OF SECTION 16
T123N R75W OF THE 5TH P.M.,
WALWORTH COUNTY, SOUTH DAKOTA.
CONTAINS 80.64 ACRES (INCLUDES 2.01 RIGHT OF WAY ACRES)

W 1/2 NW 1/4, EXCEPT 5 ACRE PARCEL, AND SE 1/4 NW 1/4 AND
SW 1/4 NE 1/4, AND E 1/2 NE 1/4 OF SECTION 16
T123N R75W OF THE 5TH P.M.,
WALWORTH COUNTY, SOUTH DAKOTA.
CONTAINS 237.03 ACRES (INCLUDES RIGHT OF WAY ACRES)

LEGEND

- SET 5/8" X 18" REBAR WITH SURVEY CAP STAMPED RLS 9214
- SET 3" SPIKE WITH WASHER STAMPED RLS 9214
- PROPERTY CORNER FOUND AS NOTED
- ▲ CALCULATED POSITION

BASIS OF BEARING

SOUTH DAKOTA STATE PLAN NORTH
DISTANCES ARE GROUND

I HEREBY CERTIFY THAT THIS SURVEY PLAN OR
REPORT WAS PREPARED UNDER MY DIRECT
SUPERVISION AND THAT I AM A DULY REGISTERED
LAND SURVEYOR UNDER THE LAWS OF THE STATE
OF SOUTH DAKOTA.



ROBERT K. KIESO RLS 9214



416 N. PRODUCTION ST.
ABERDEEN, SOUTH DAKOTA 57401
PHONE: (605) 225-1212
FAX: (605) 225-3189

N 1/2 SEC. 16 T123N R75W WALWORTH COUNTY, SOUTH DAKOTA			
Dwg. No.	Date:	Drawn By:	SHEET
A-1012B	6/26/2025	BKK	1 OF 1